


Figure 6H-29. Crosswalk Closures and Pedestrian Detours (TA-29)

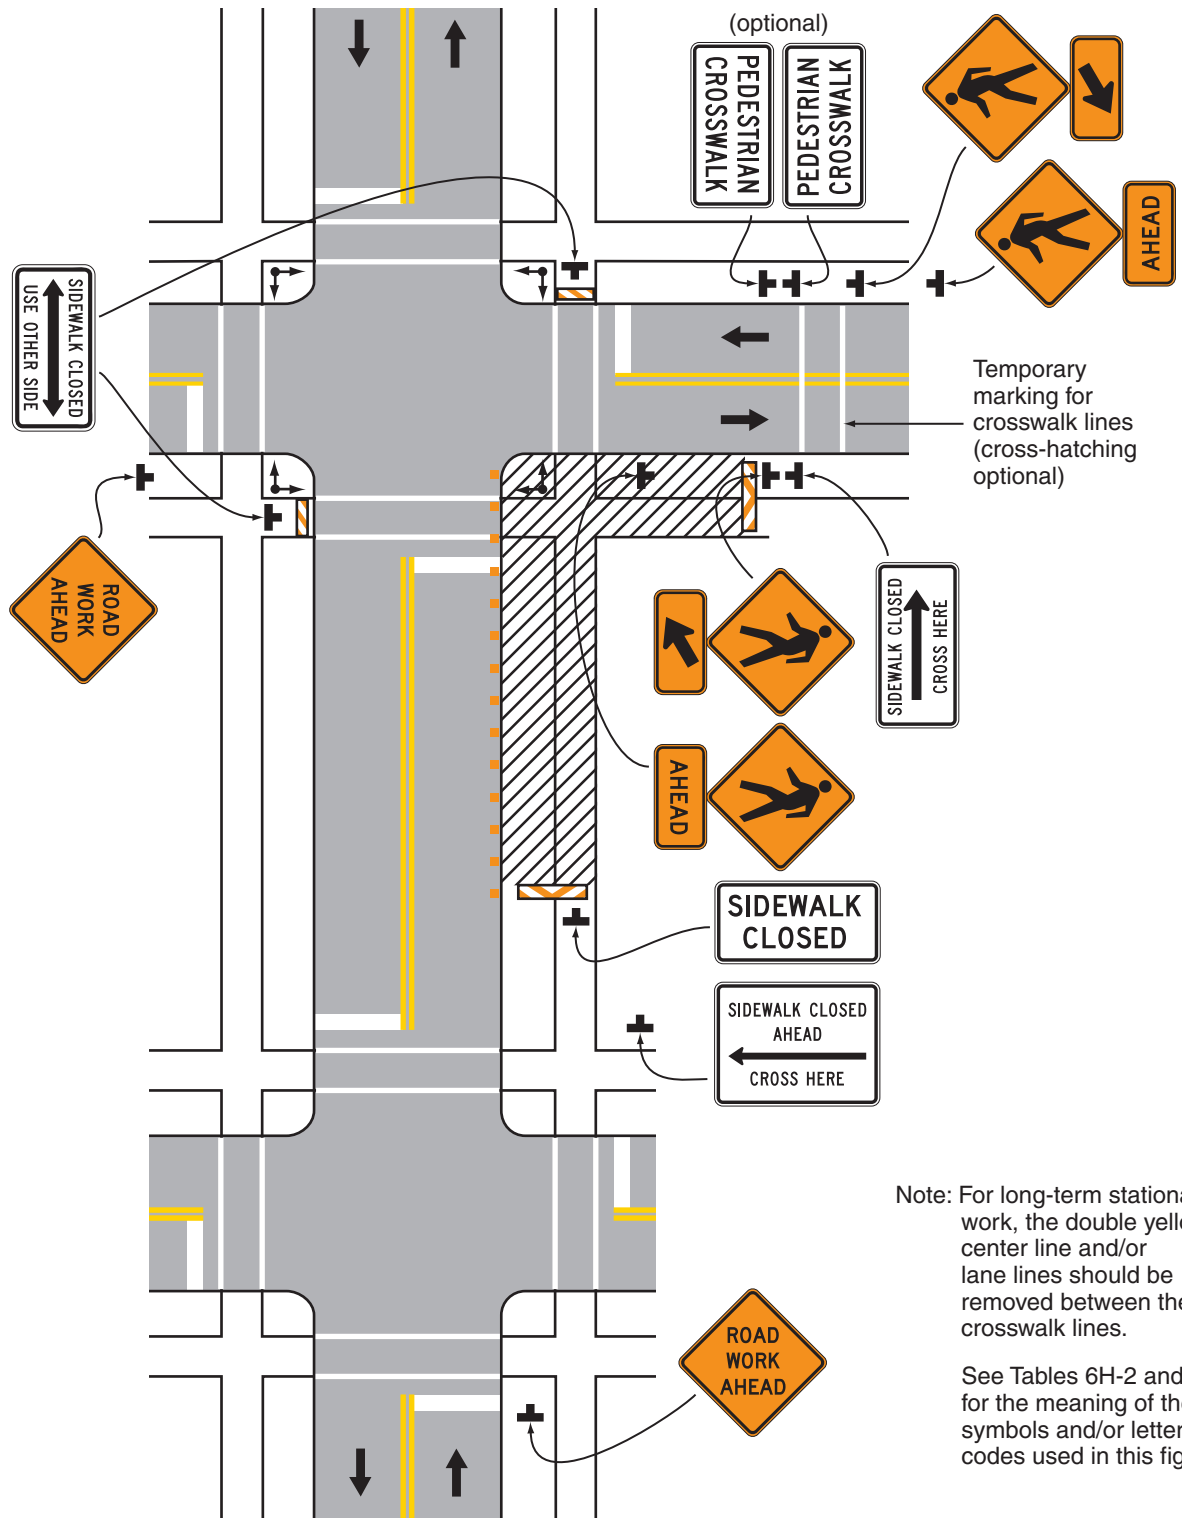

Typical Application 29